



ITEM #5. CONDITIONAL USE PERMIT
Terry Martin, applicant
Lance Anderson & Dave Arslanian, agents

4-26-05

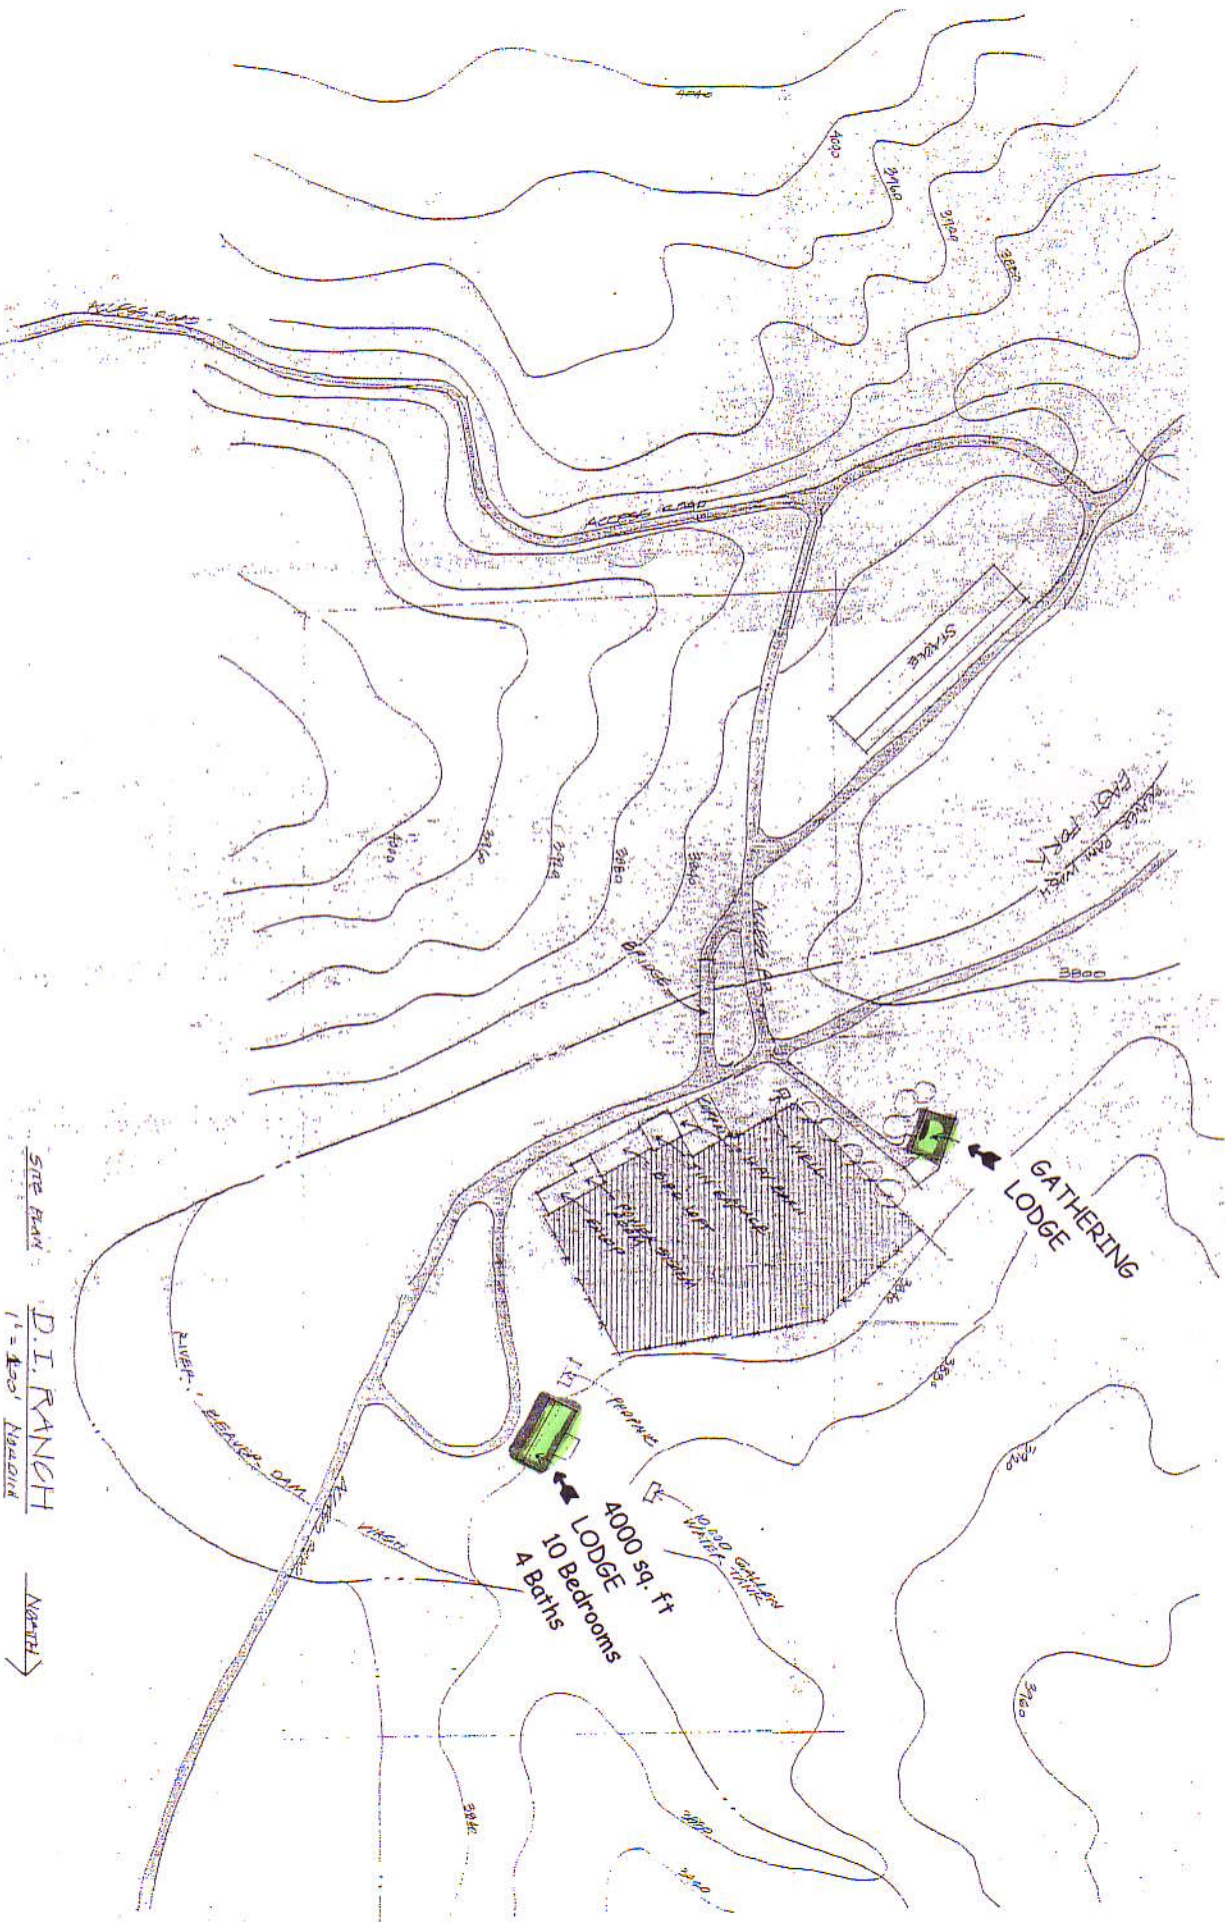

SITE PLAN
D.I. RANCH
1" = 400' NATURAL
NORTH →

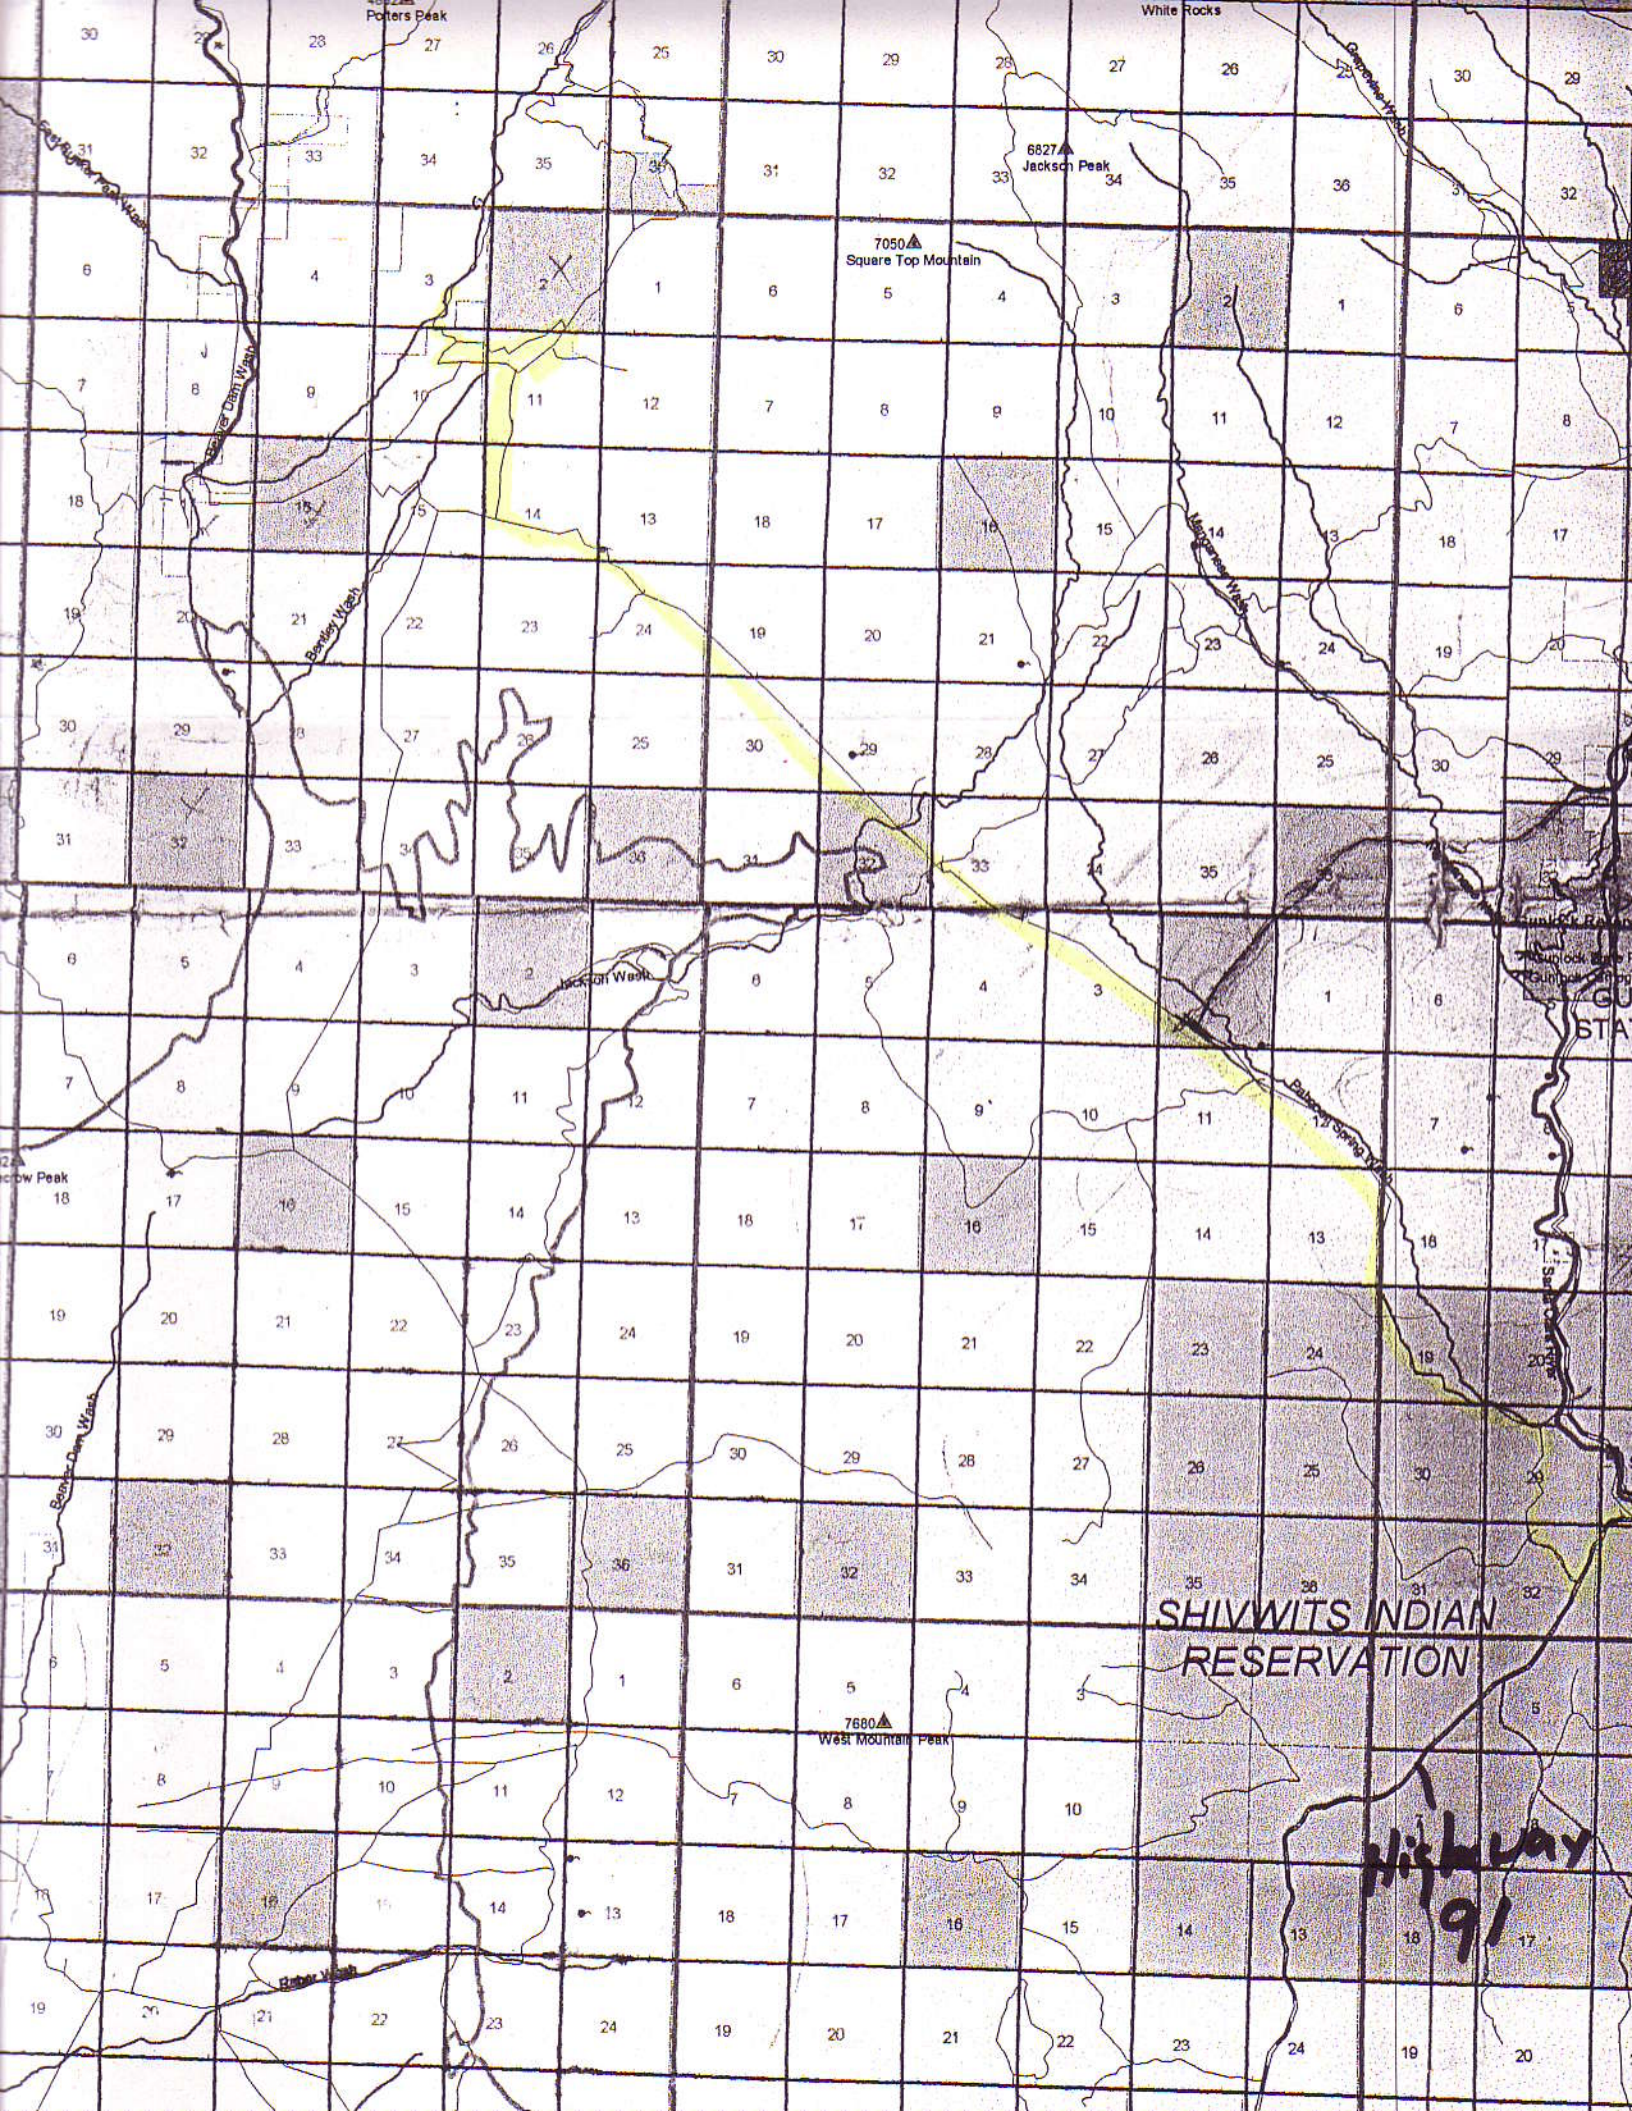

7050▲
Square Top Mountain

6827▲
Jacksch Peak

7680▲
West Mountain Peak

SHIWITS INDIAN
RESERVATION

Highway
91